



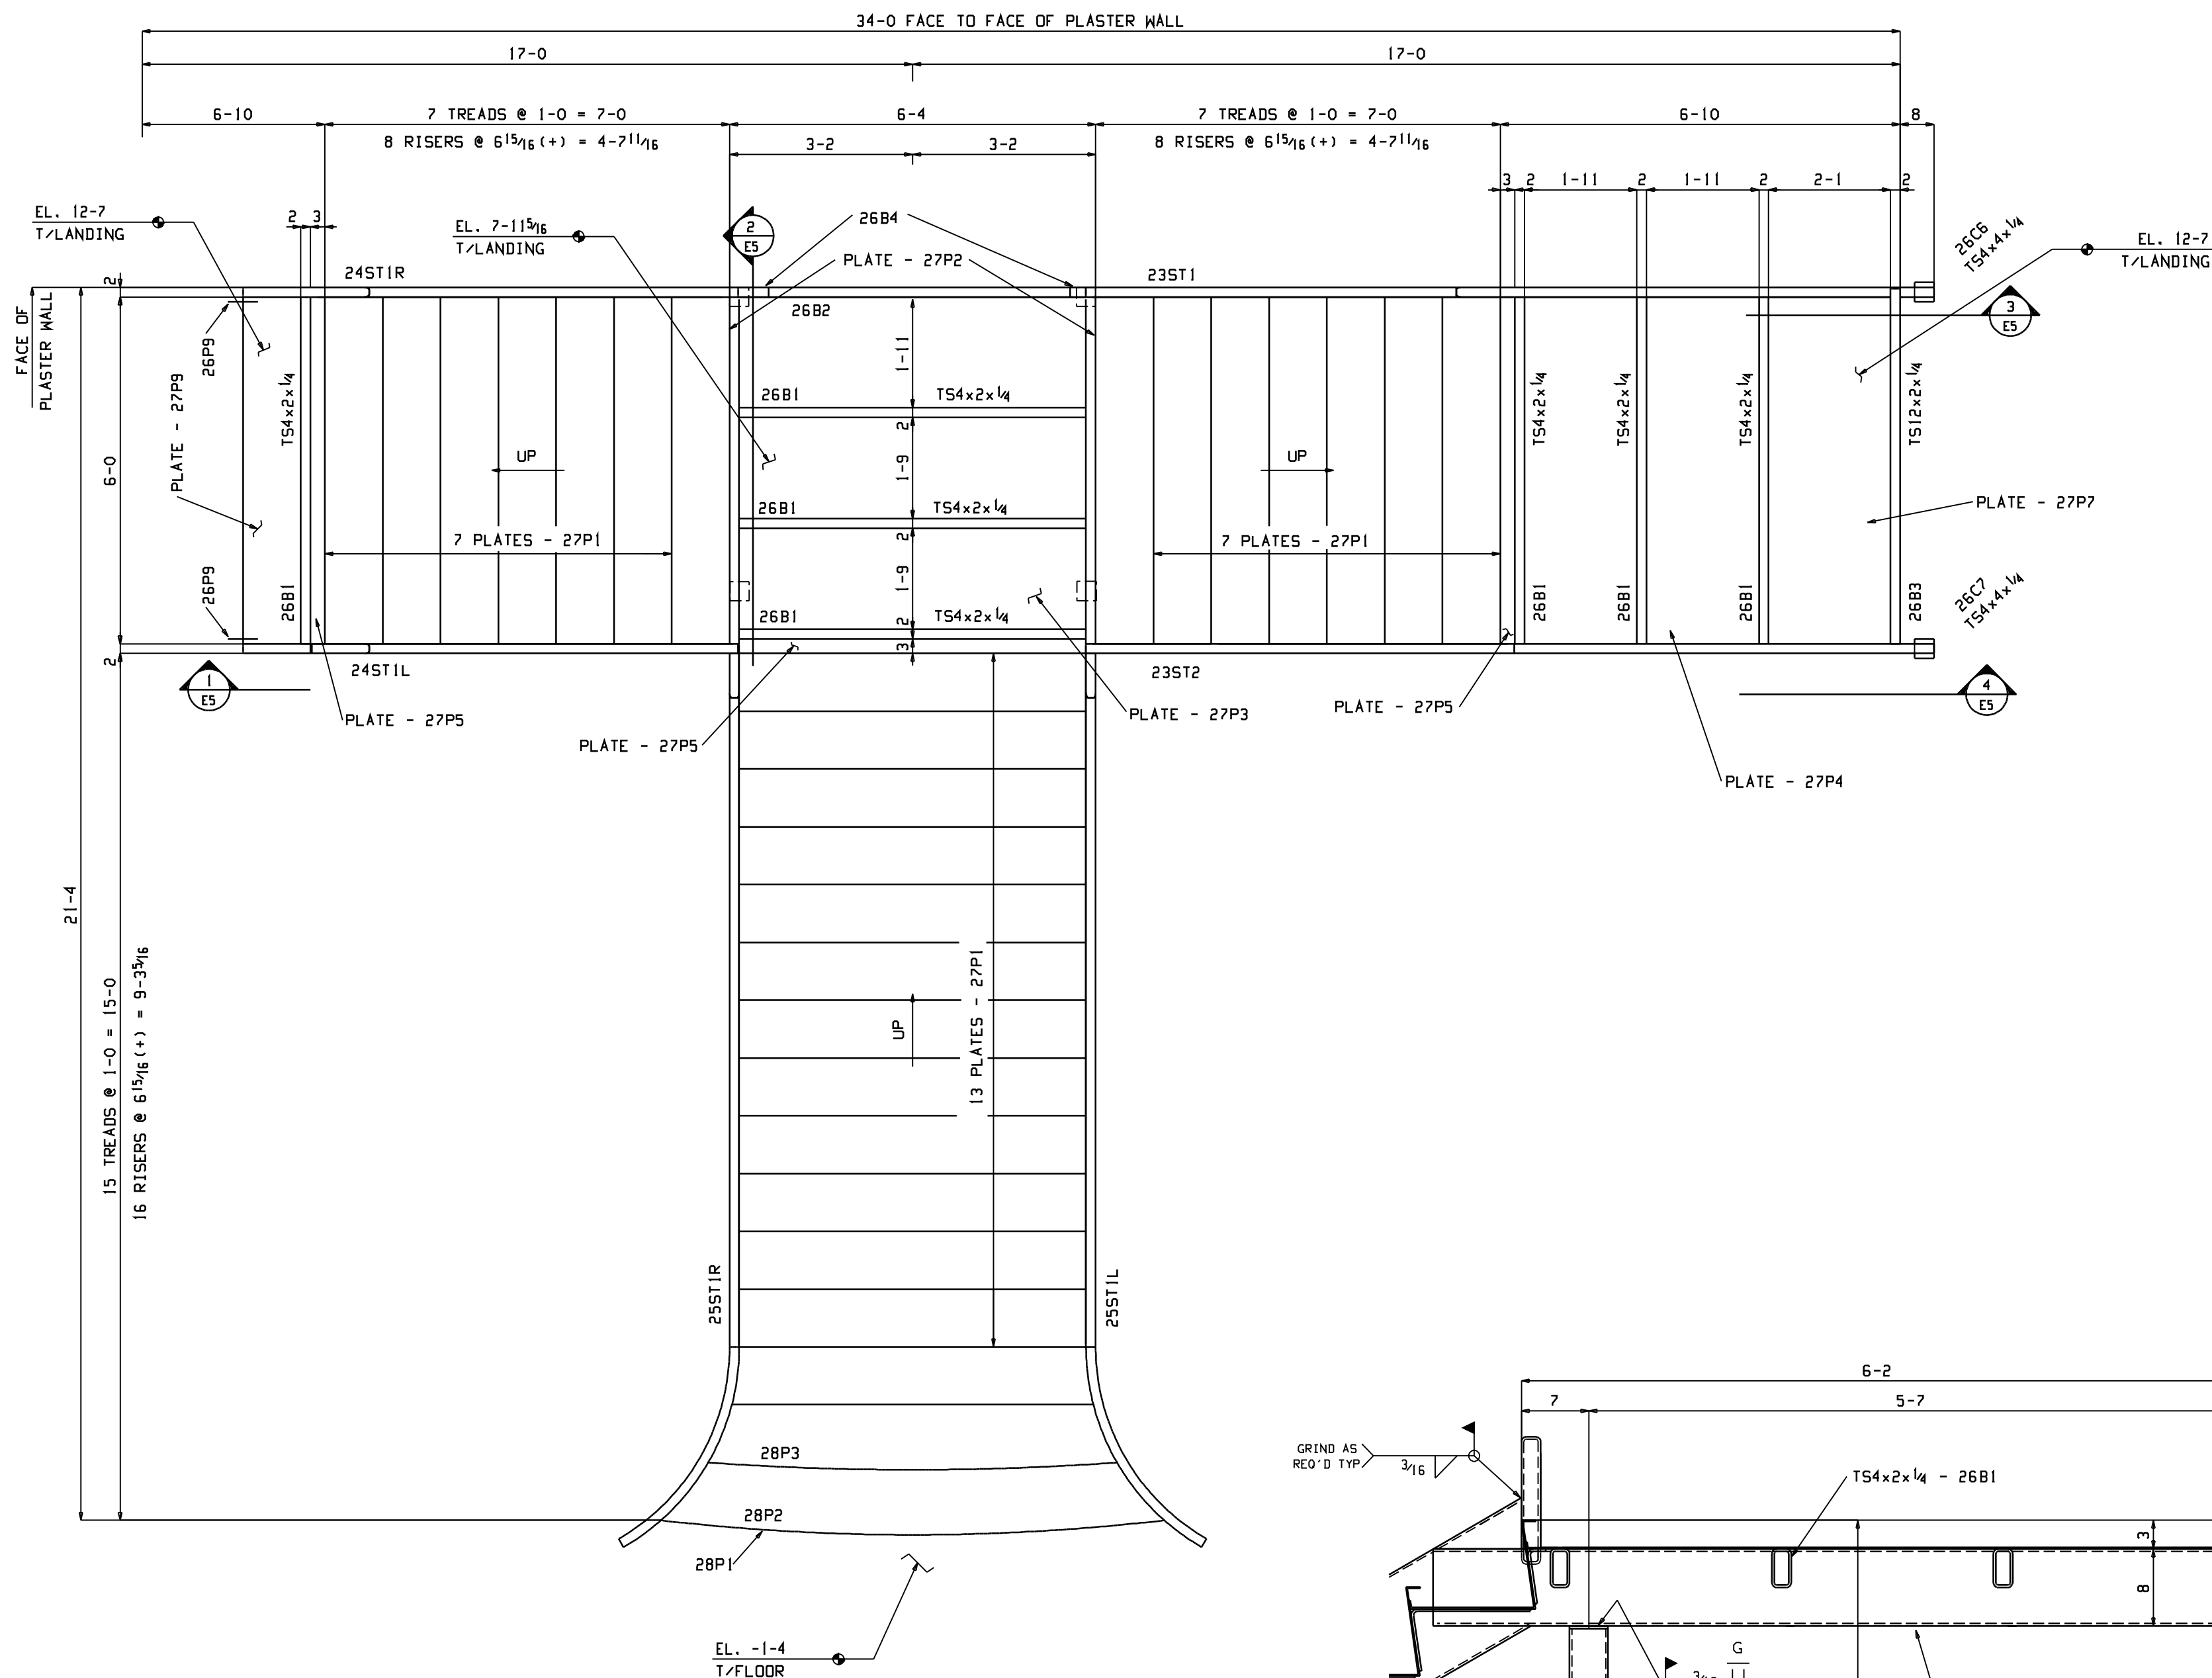


GRAND STAIR FRAMING PLAN

- ALL STRINGERS ARE TS12x2x1/4

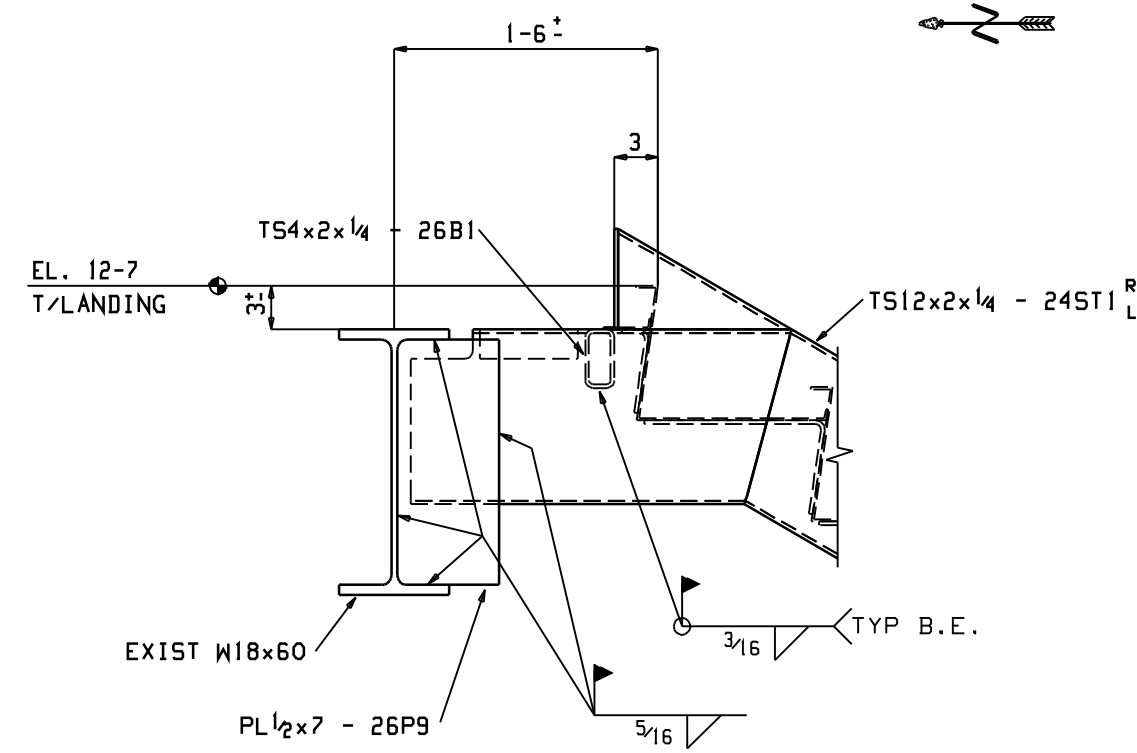


SECTION 1

E5

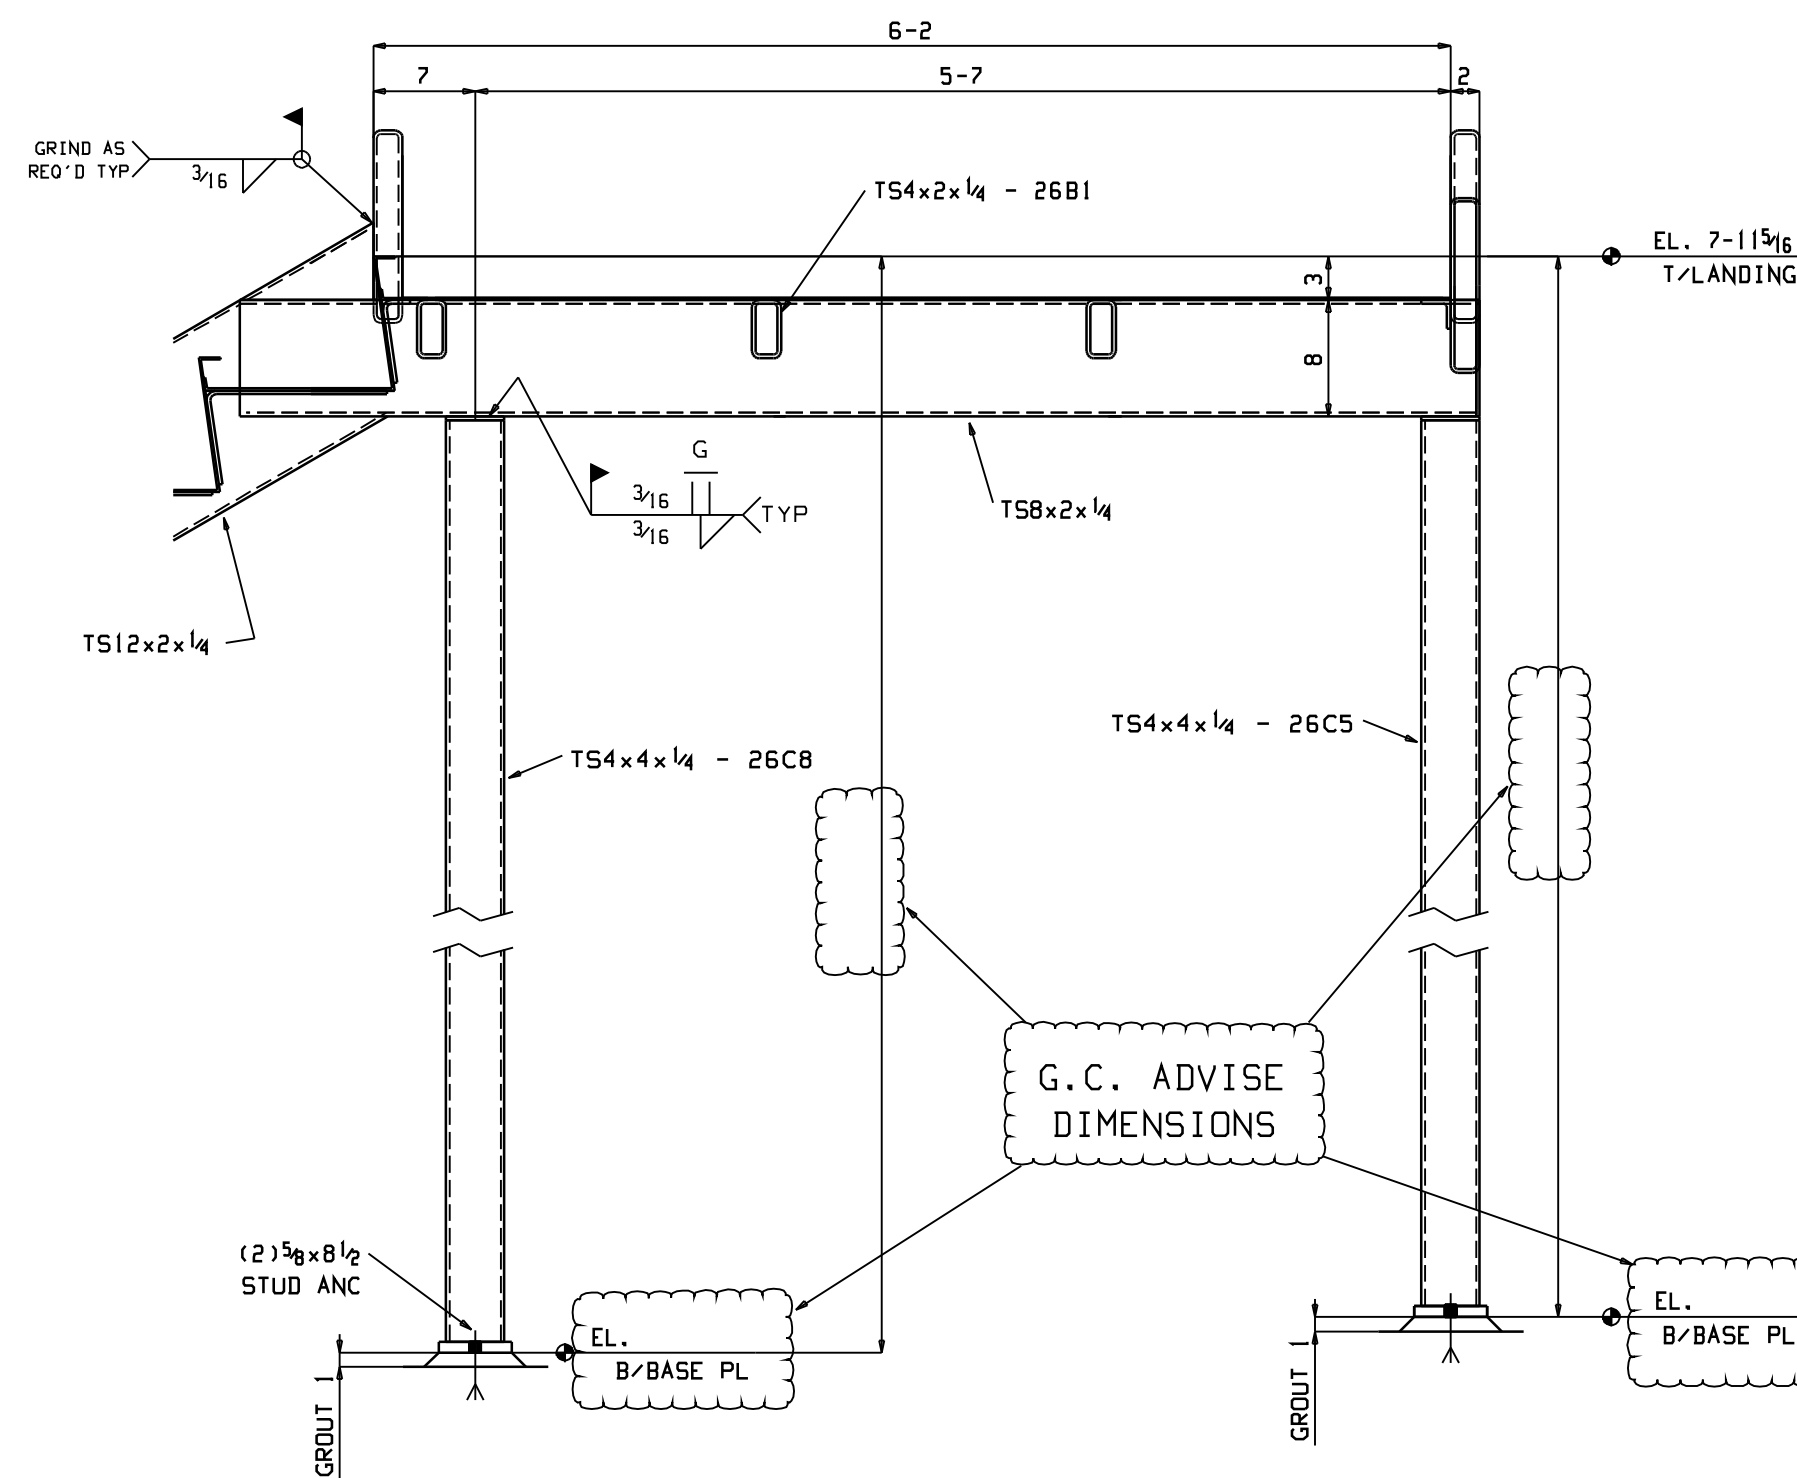


SECTION 2

E5

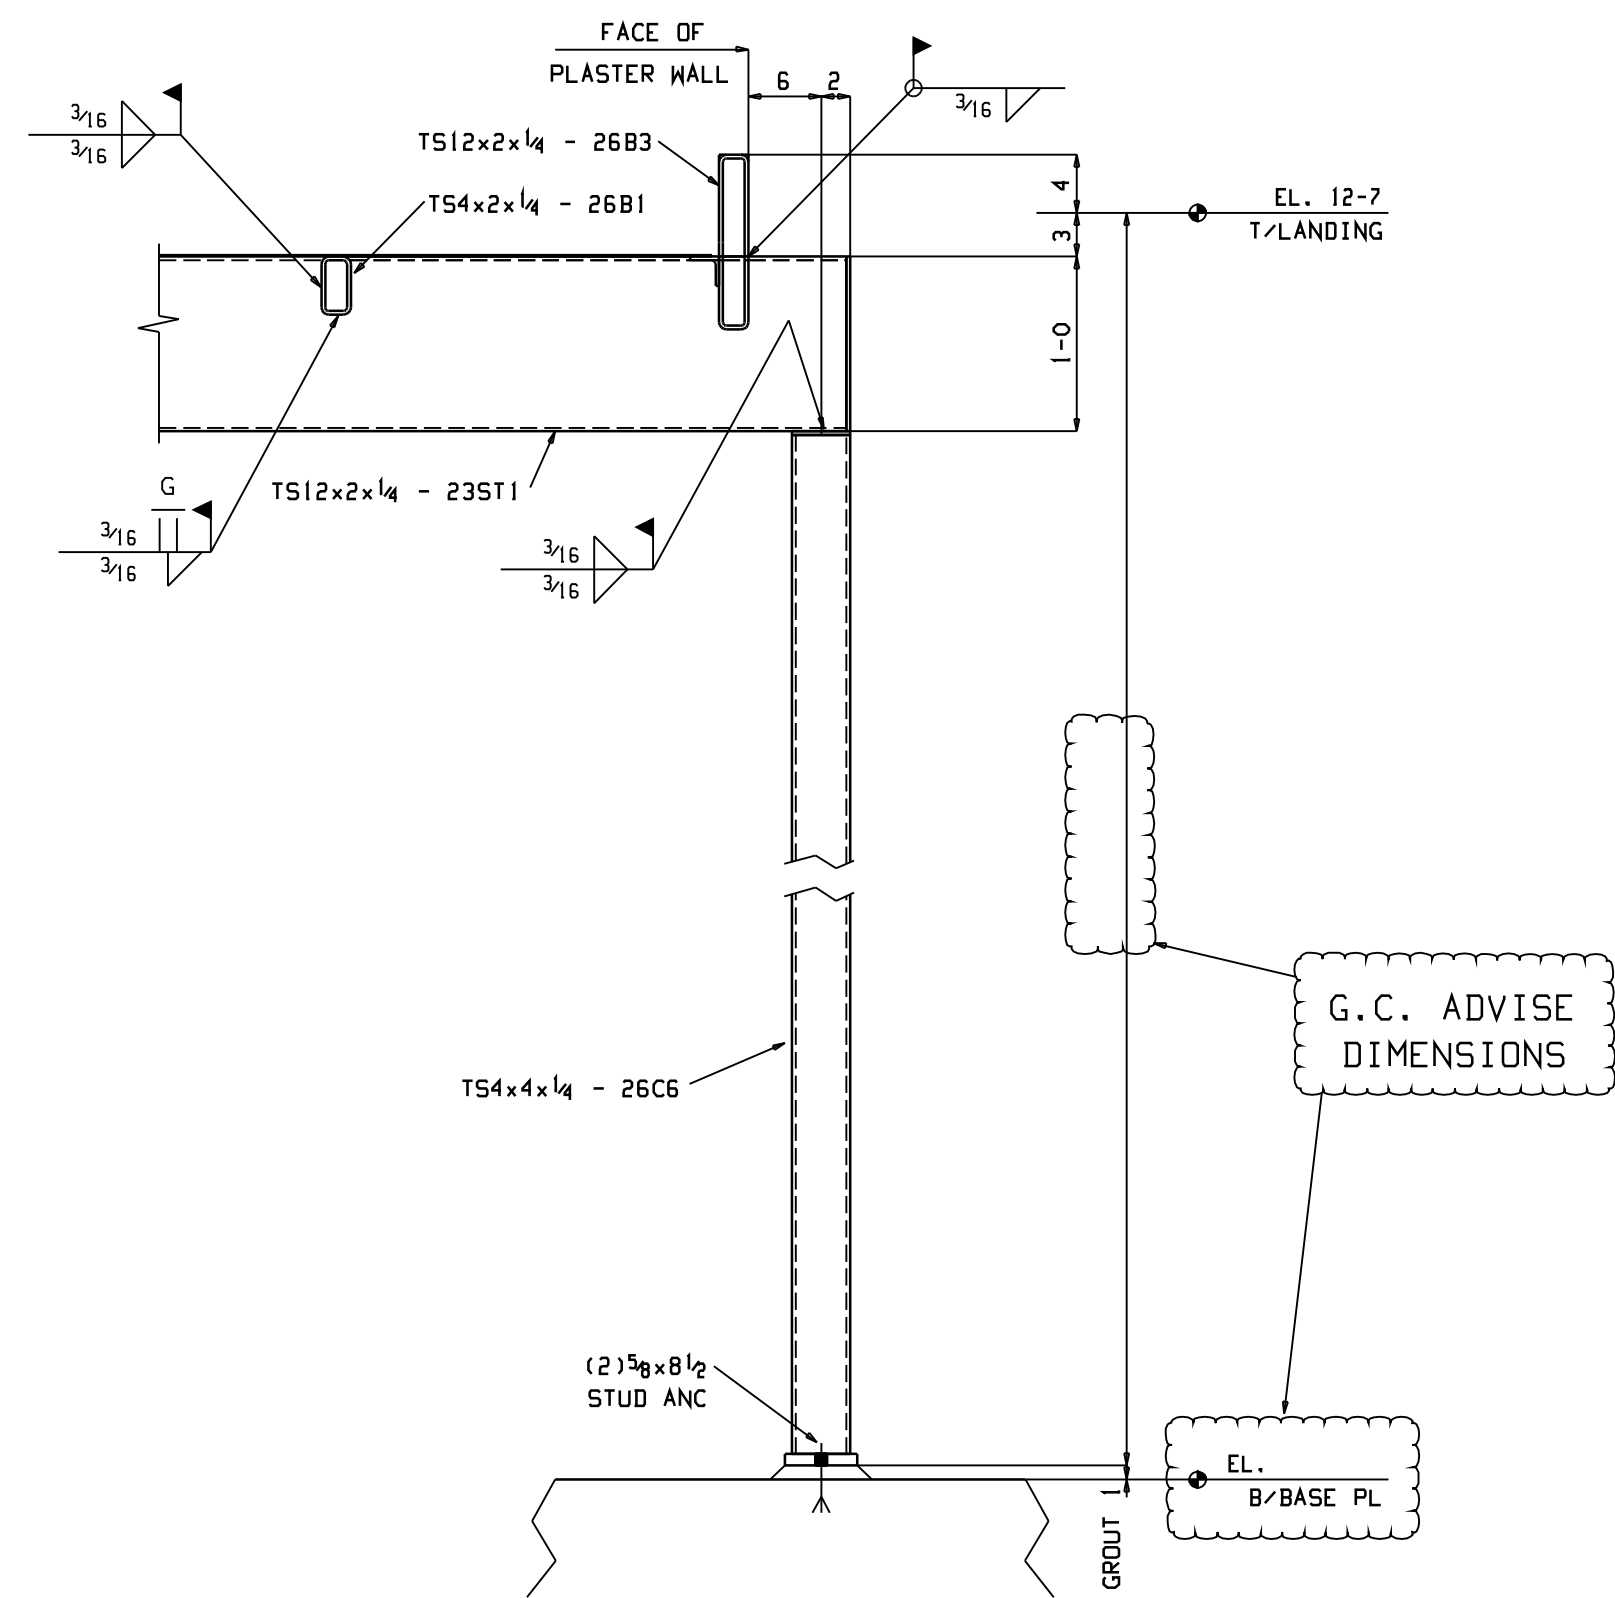

SECTION 3

E5

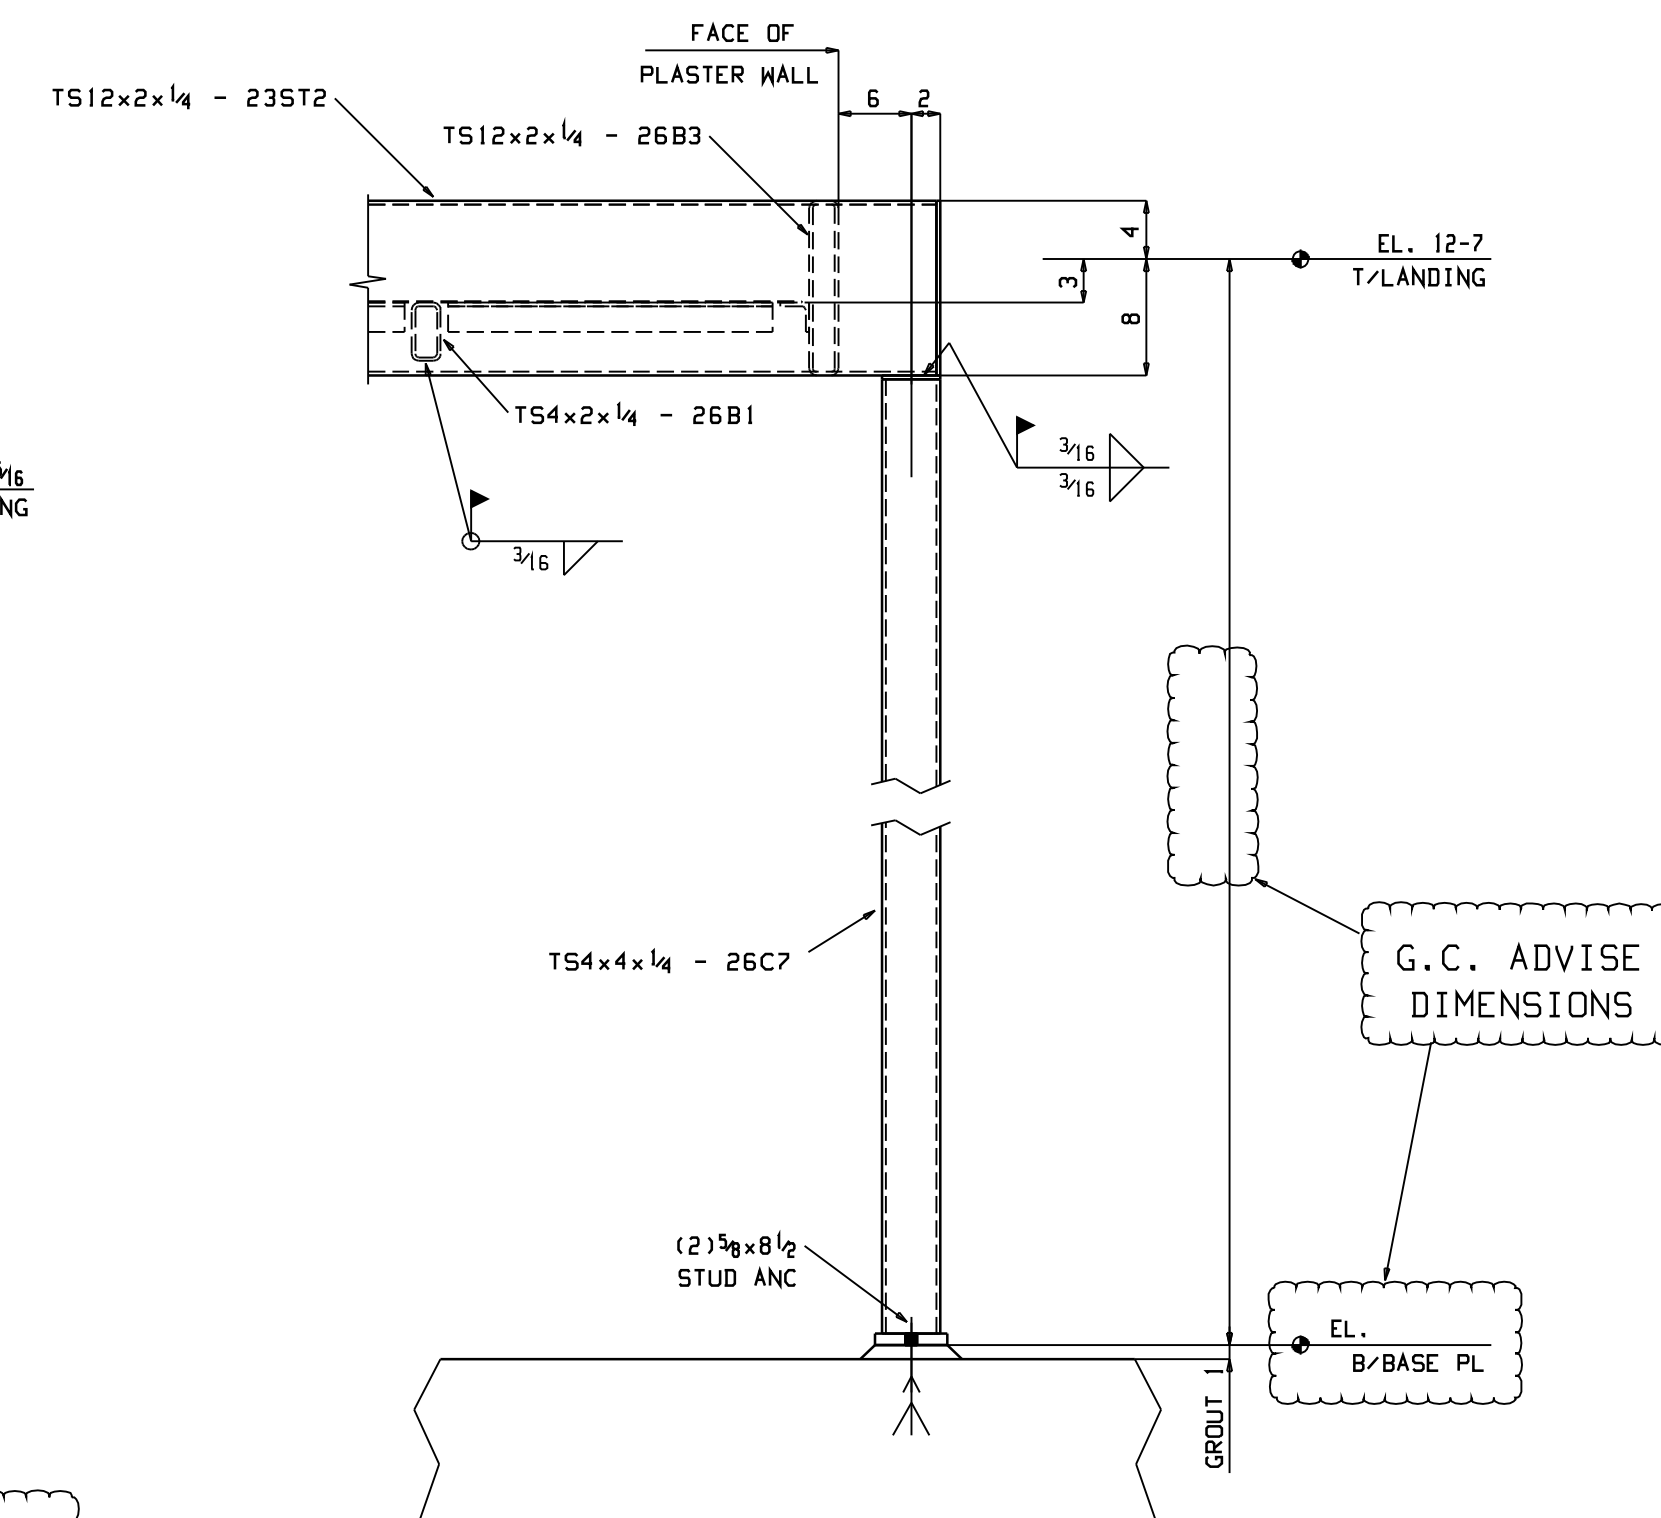


SECTION 4

E5

DRAWING ISSUED FOR	REV NO	DATE	DESCRIPTION	BY	BY	CHKD	APPD	DATE	JOB NUMBER	SHEET NO. E5
☐ APPROVAL	△									
☐ FABRICATION	△									
☐ FIELD USE	△									



REV. NO.

Mar 22 2004 08:37:32 AM

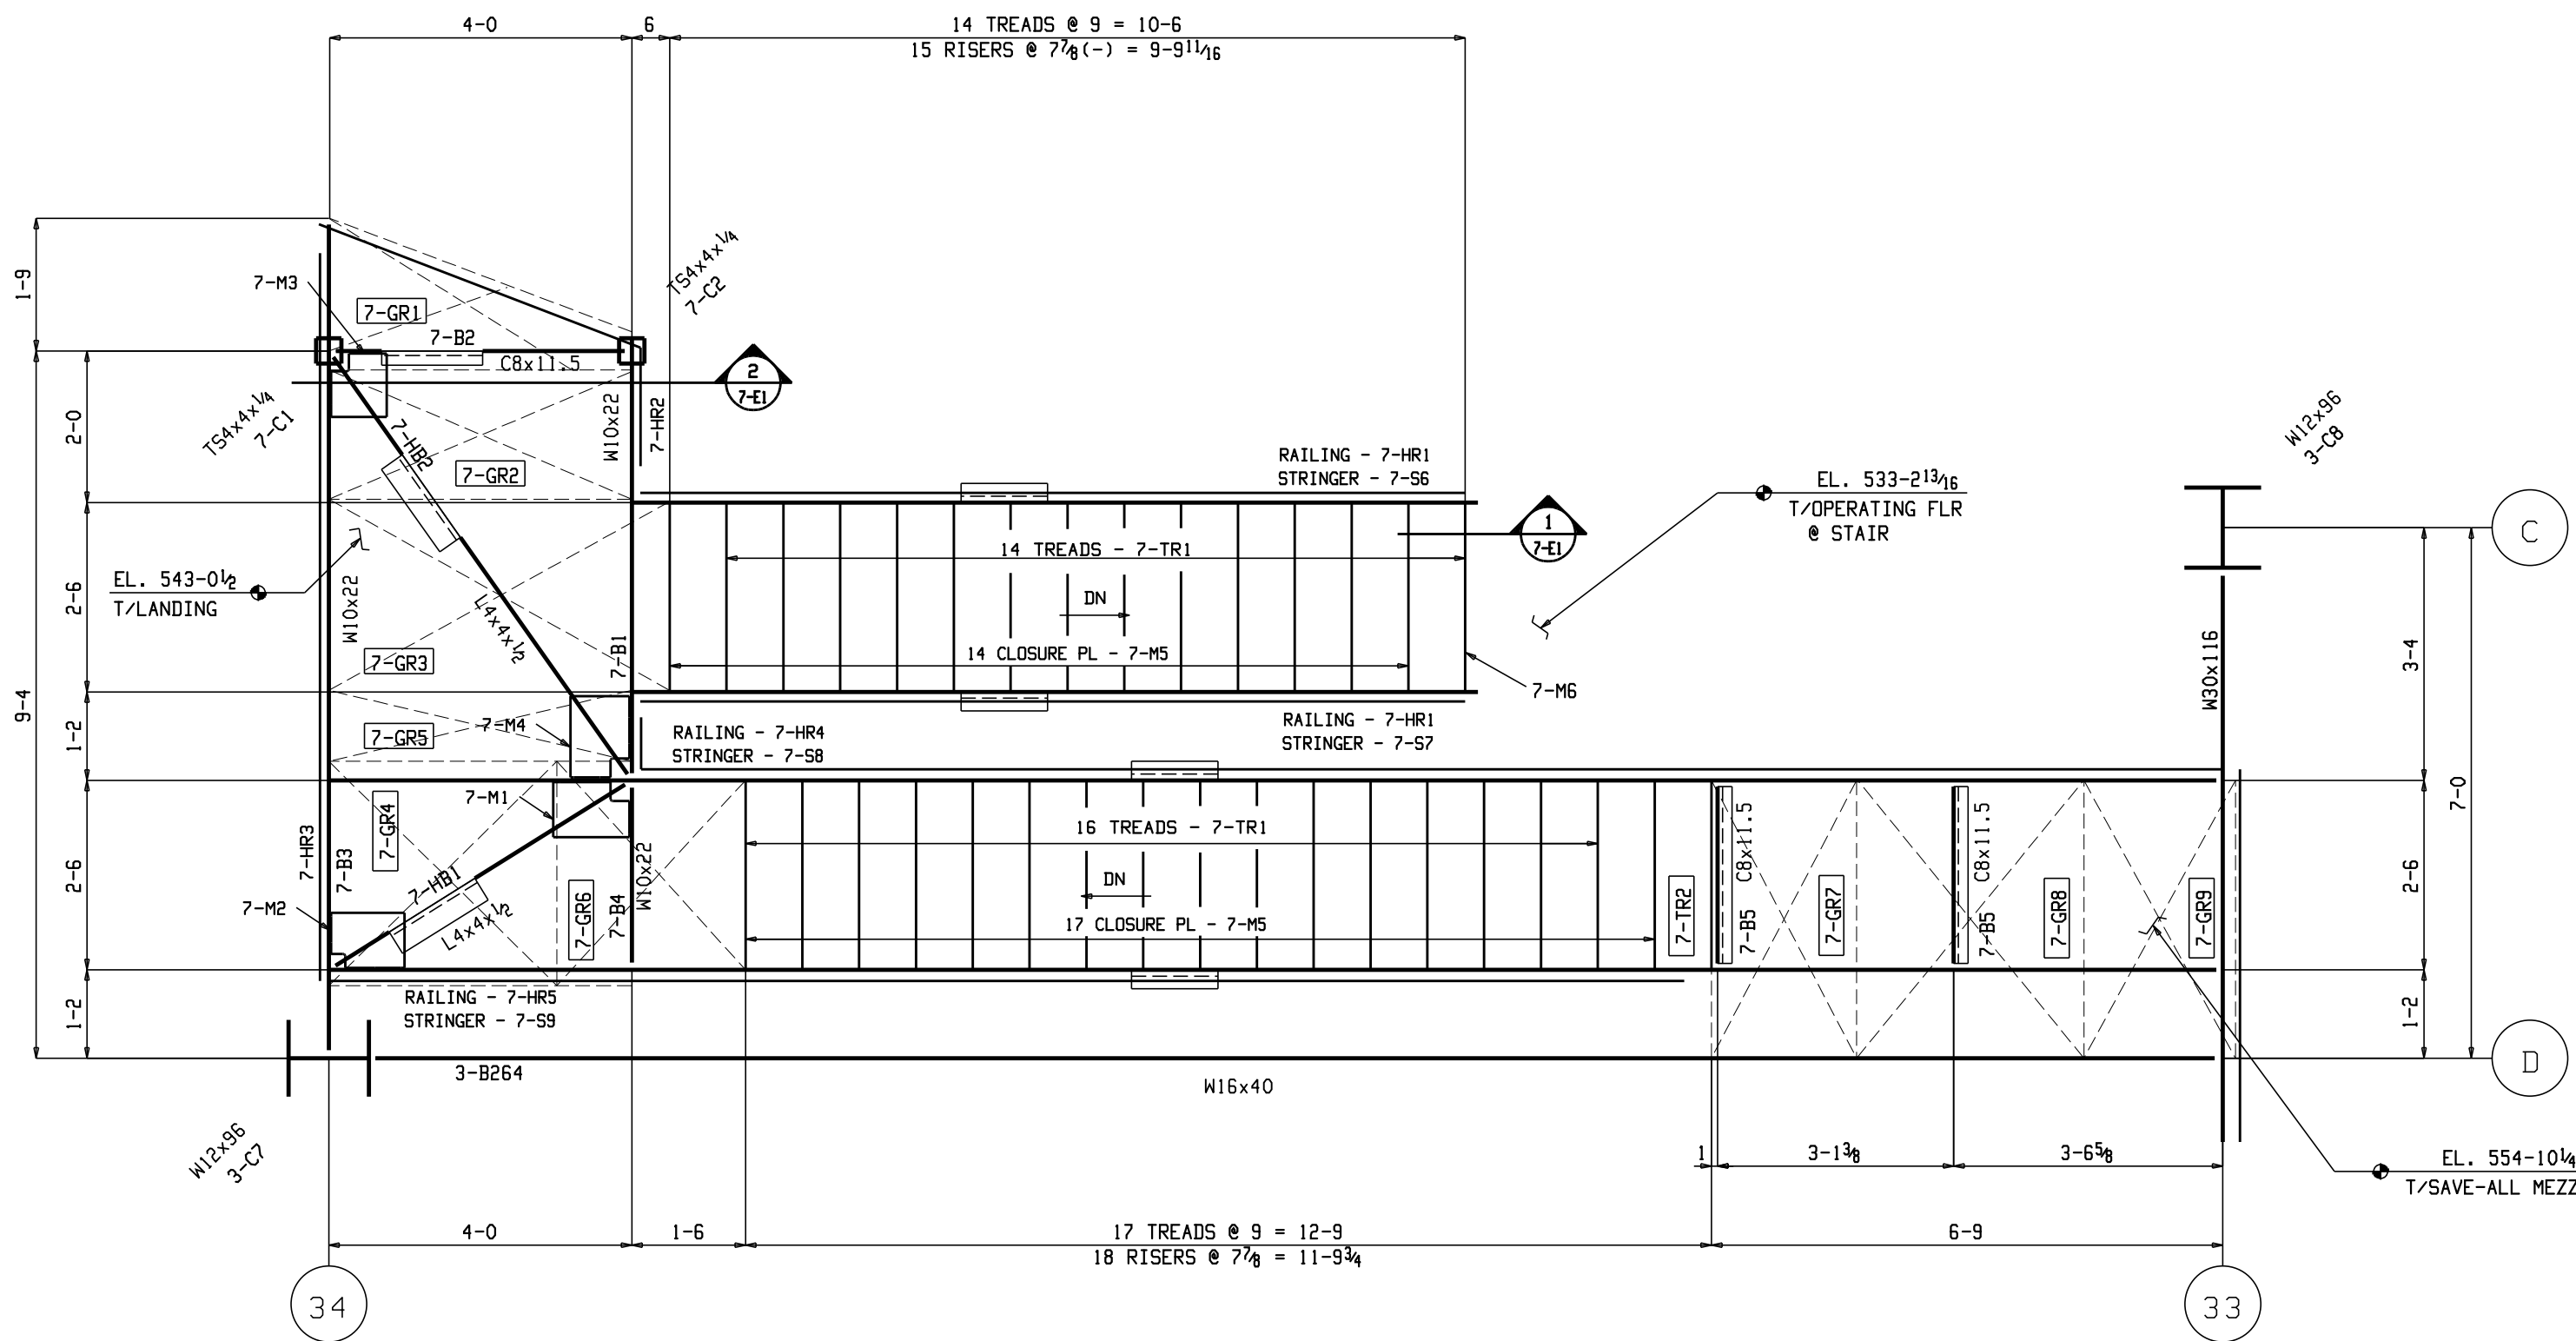


STAIR FRAMING PLAN @ SAVE-ALL MEZZANINE

- ALL STRINGER CHANNELS ARE C12x20.7
- REFERENCE KOCKEN DRAWING 140-S20 & 140-S40 FOR ADDITIONAL INFORMATION

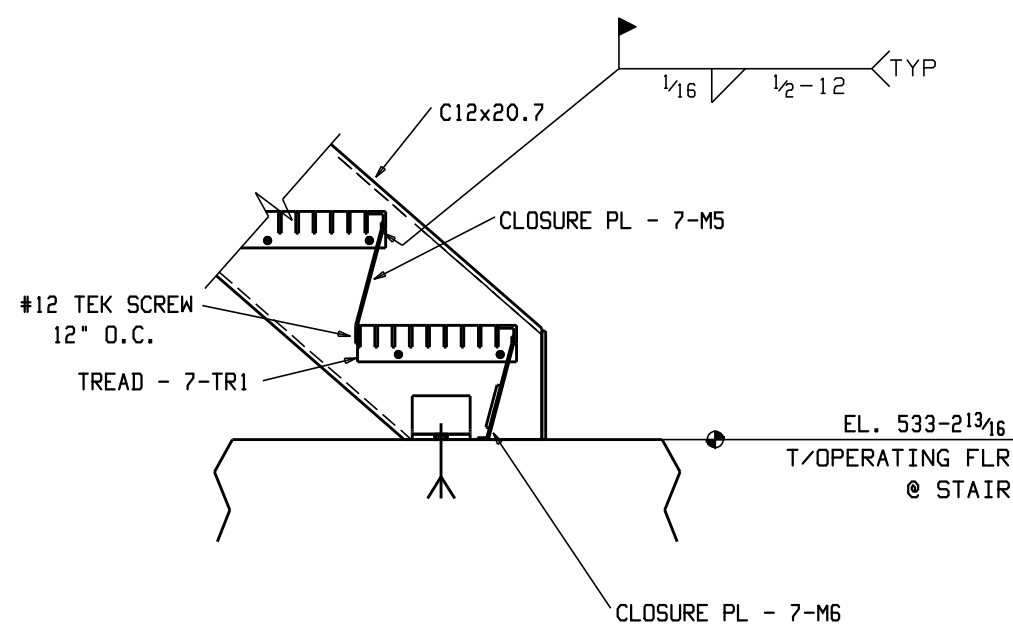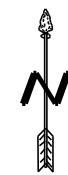


SECTION 1

7-E1

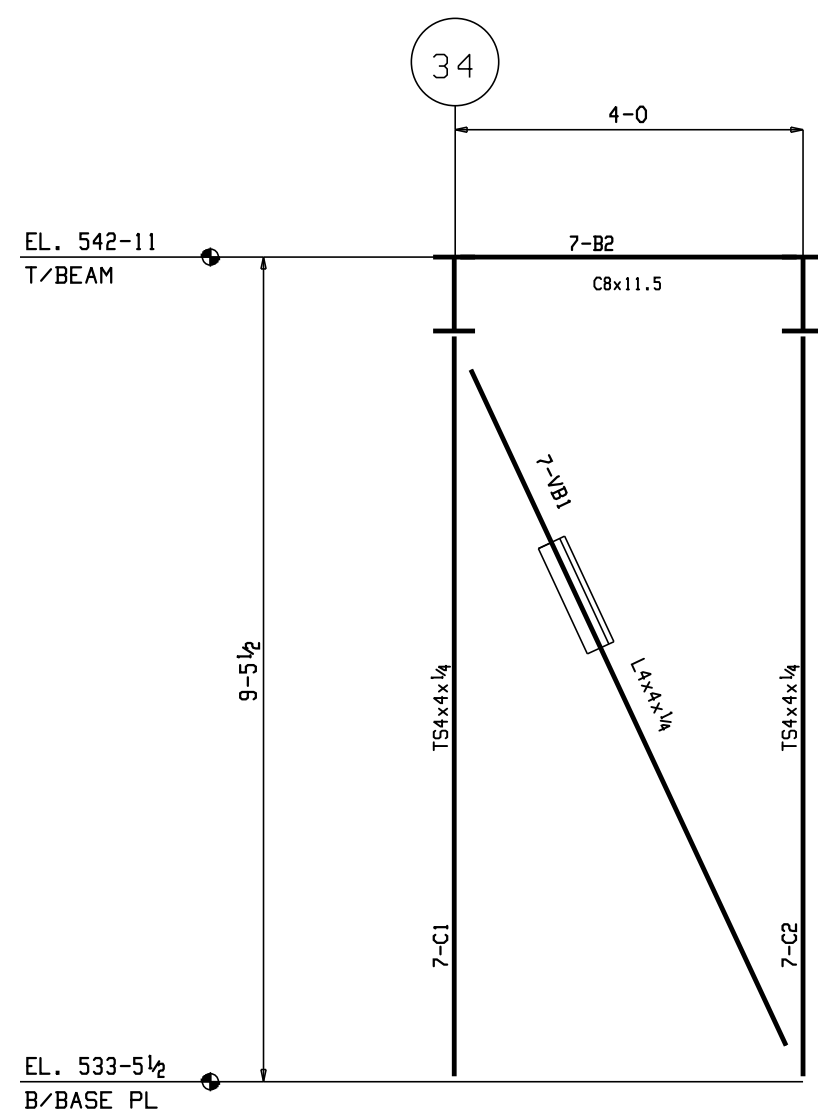


SECTION 2

7-E1

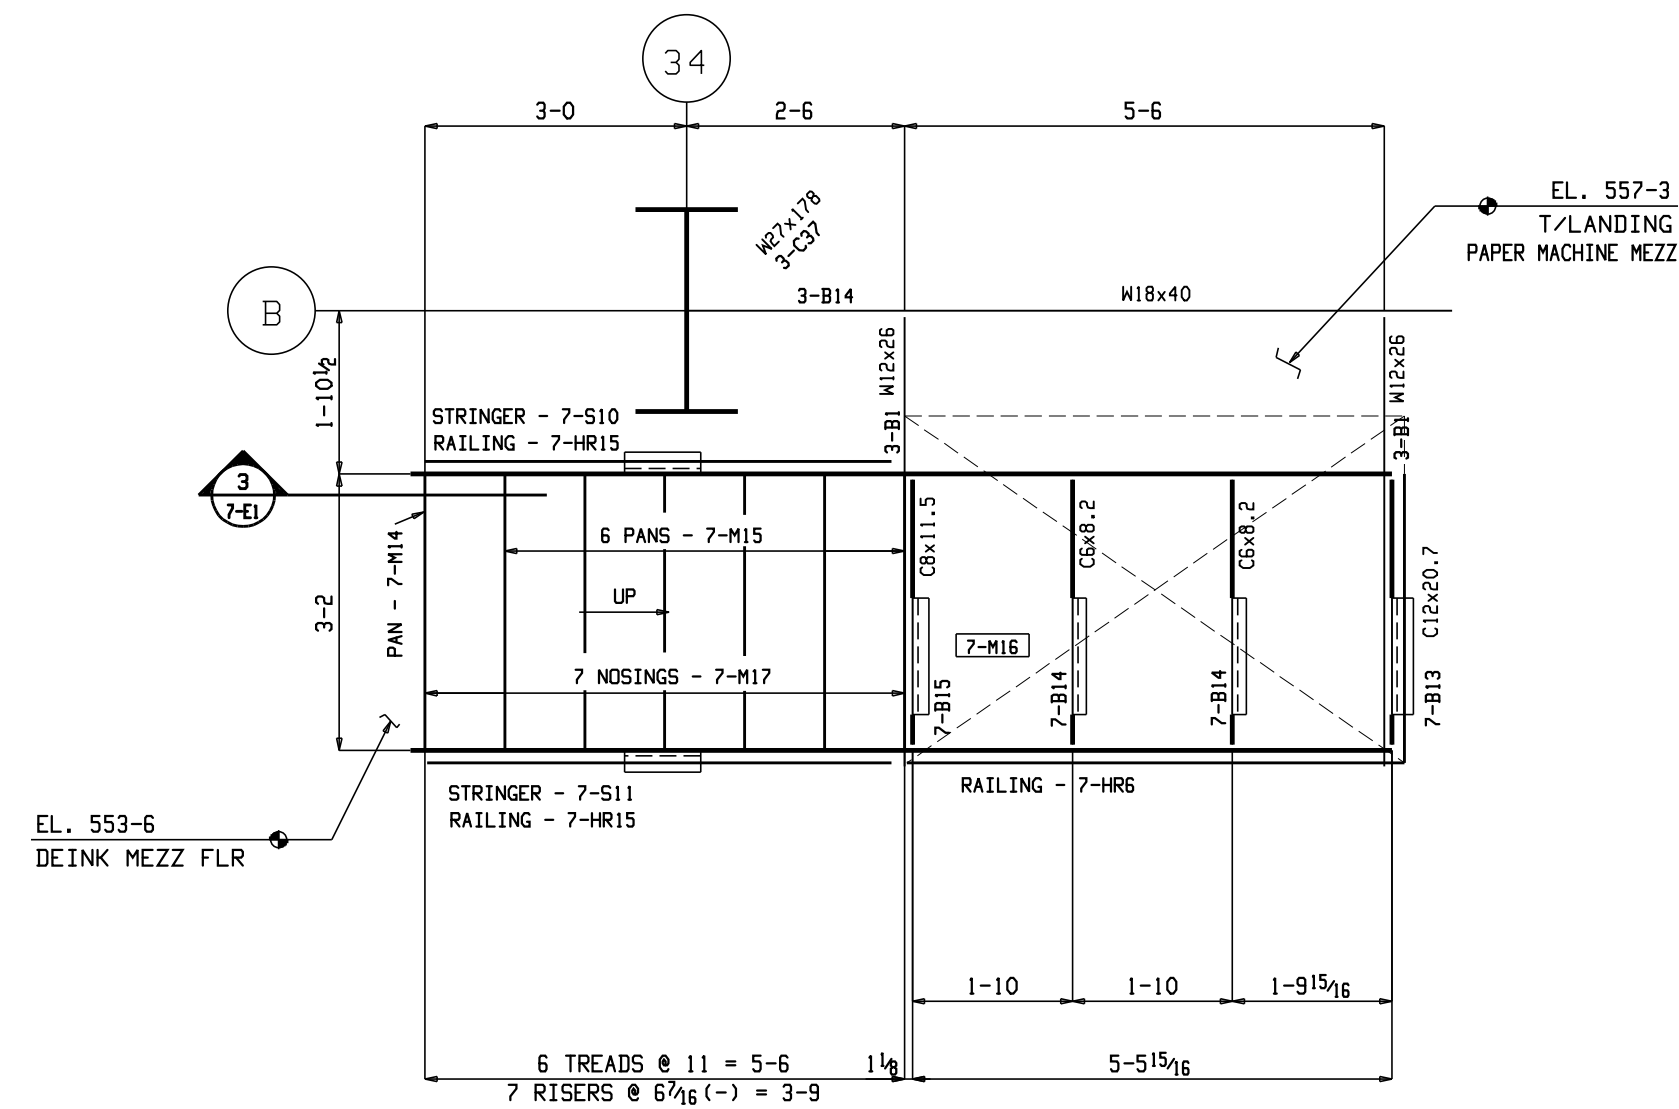

ACCESS STAIR FROM DEINK MEZZANINE TO PAPER MACHINE MEZZANINE

- ALL STRINGER CHANNELS ARE C12x20.7
- REFERENCE KOCKEN DRAWINGS 140-S20 & 140-S40 FOR ADDITIONAL INFORMATION

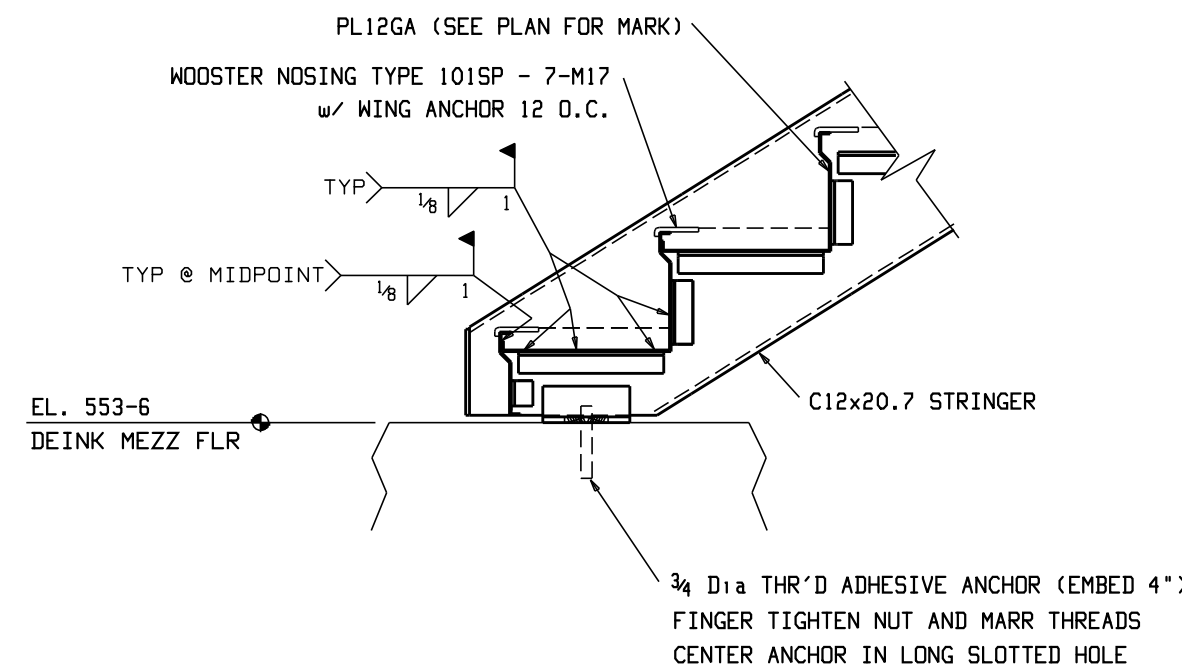

SECTION 3

7-E1

ERECTOR NOTE

FIELD TOUCH UP DAMAGE GALVANIZED SURFACES
IN ACCORDANCE WITH THE SPECIFICATIONS.

NOTICE TO ERECTOR
BACKCHARGES FOR FABRICATION ERRORS WHICH CANNOT
BE CORRECTED BY MINOR REAMING, CHIPPING, WELDING
OR CUTTING, AS STATED IN SECTION 7.12 OF THE NINTH
EDITION AISC MANUAL WILL NOT BE ACCEPTED UNLESS
IMMEDIATELY REPORTED TO WITH
A FIRM ESTIMATE OF THE COST FOR EACH FIELD FIX.

DRAWINGS ARE SUBMITTED FOR APPROVAL IN ACCORDANCE WITH AISC MANUAL NINTH EDITION - PAGE 5-229 PARAGRAPH 4.2 AND PAGE 5-250 SECTION 4.									
REVISION & DISTRIBUTION BOX									
REV.	DATE	DESCRIPTION	BY	TO APP'L	TO SHOP	TO FIELD			
△									
△									
△		ISSUED FOR FABRICATION & FIELD USE	PDI						
△		ISSUED FOR APPROVAL	PDI						
							DRAWN BY:	DATE:	CHK'D BY: DATE:

DWG. NO.
7-E1

JOB. NO.

